

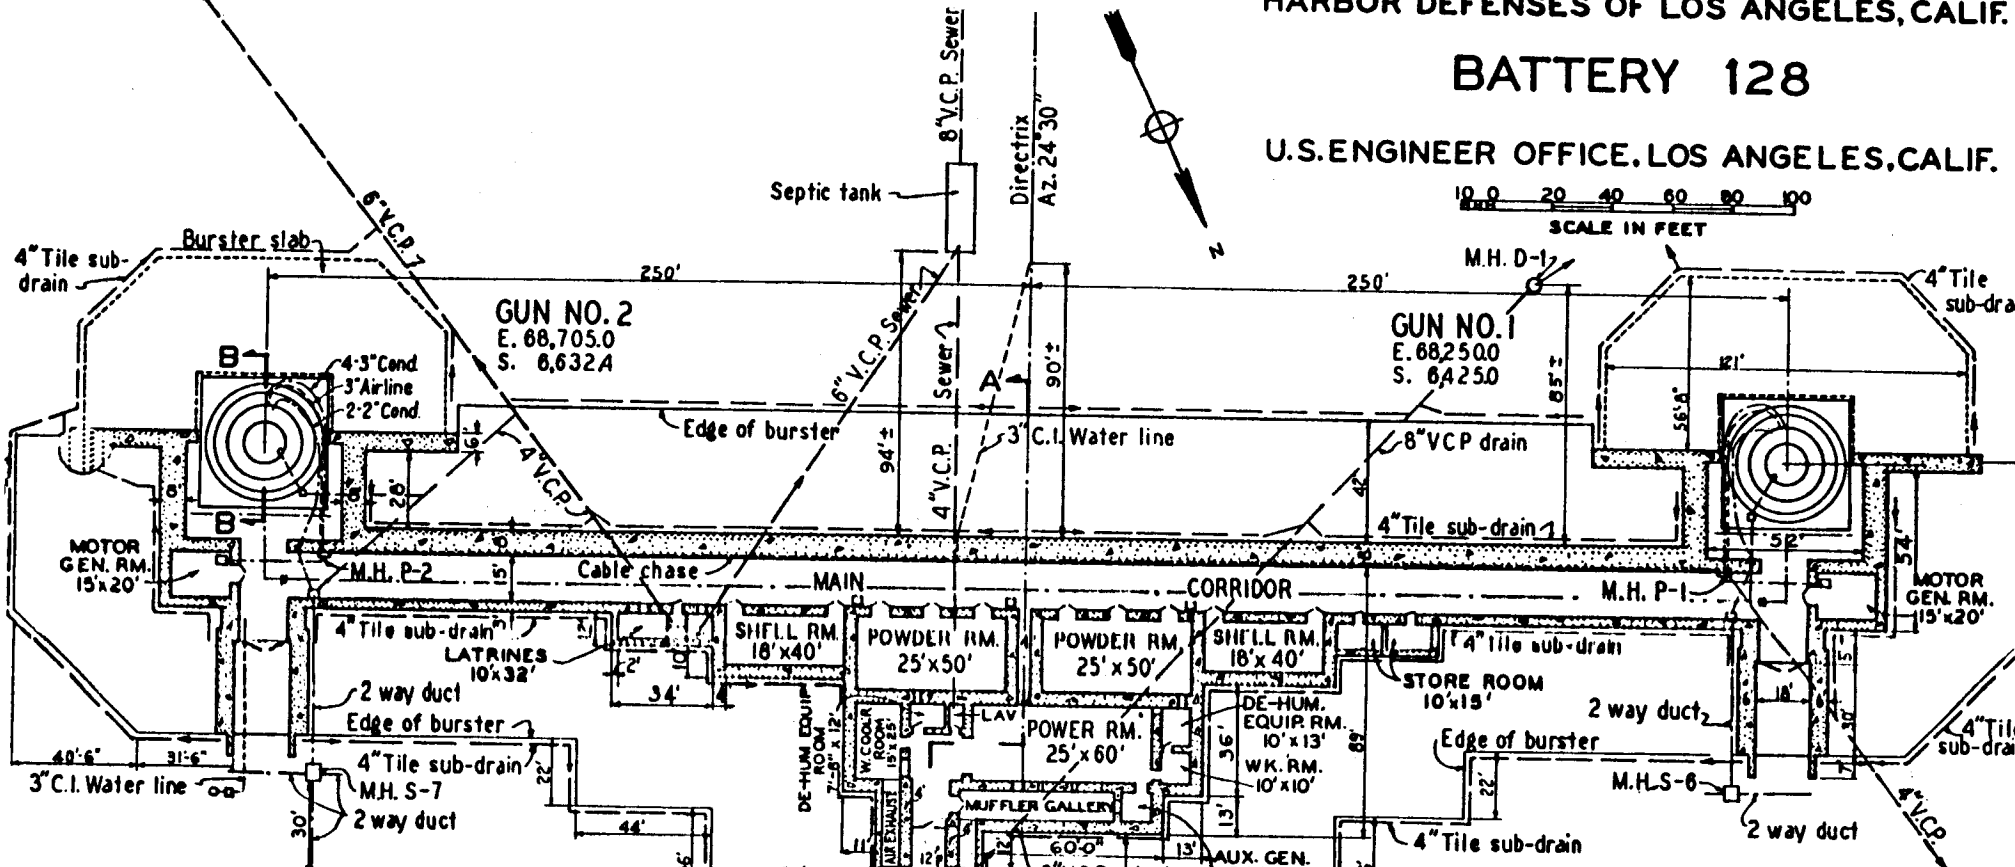


BATTERY 128


U.S. ENGINEER OFFICE, LOS ANGELES, CALIF.

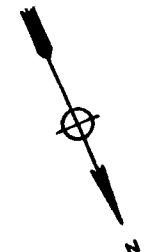

PLAN

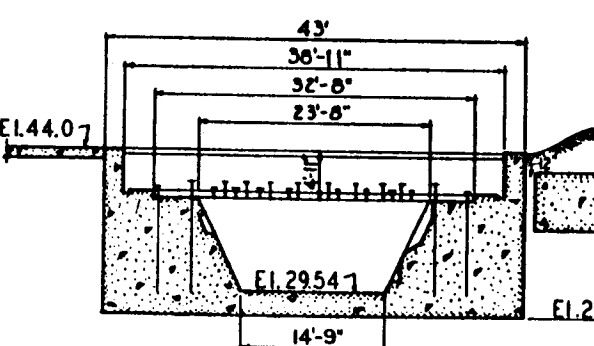

SECTION B-B

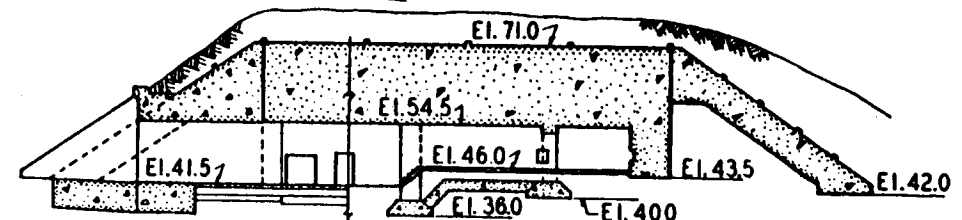

SECTION A-A

