

Drawer 96.
Sheet 1.

SAN FRANCISCO HARBOR

MAP





of the new Battery on

POINT SAN JOSE

Surveyed and built under the direction of

COL. R. E. DE RUSSY

1864.

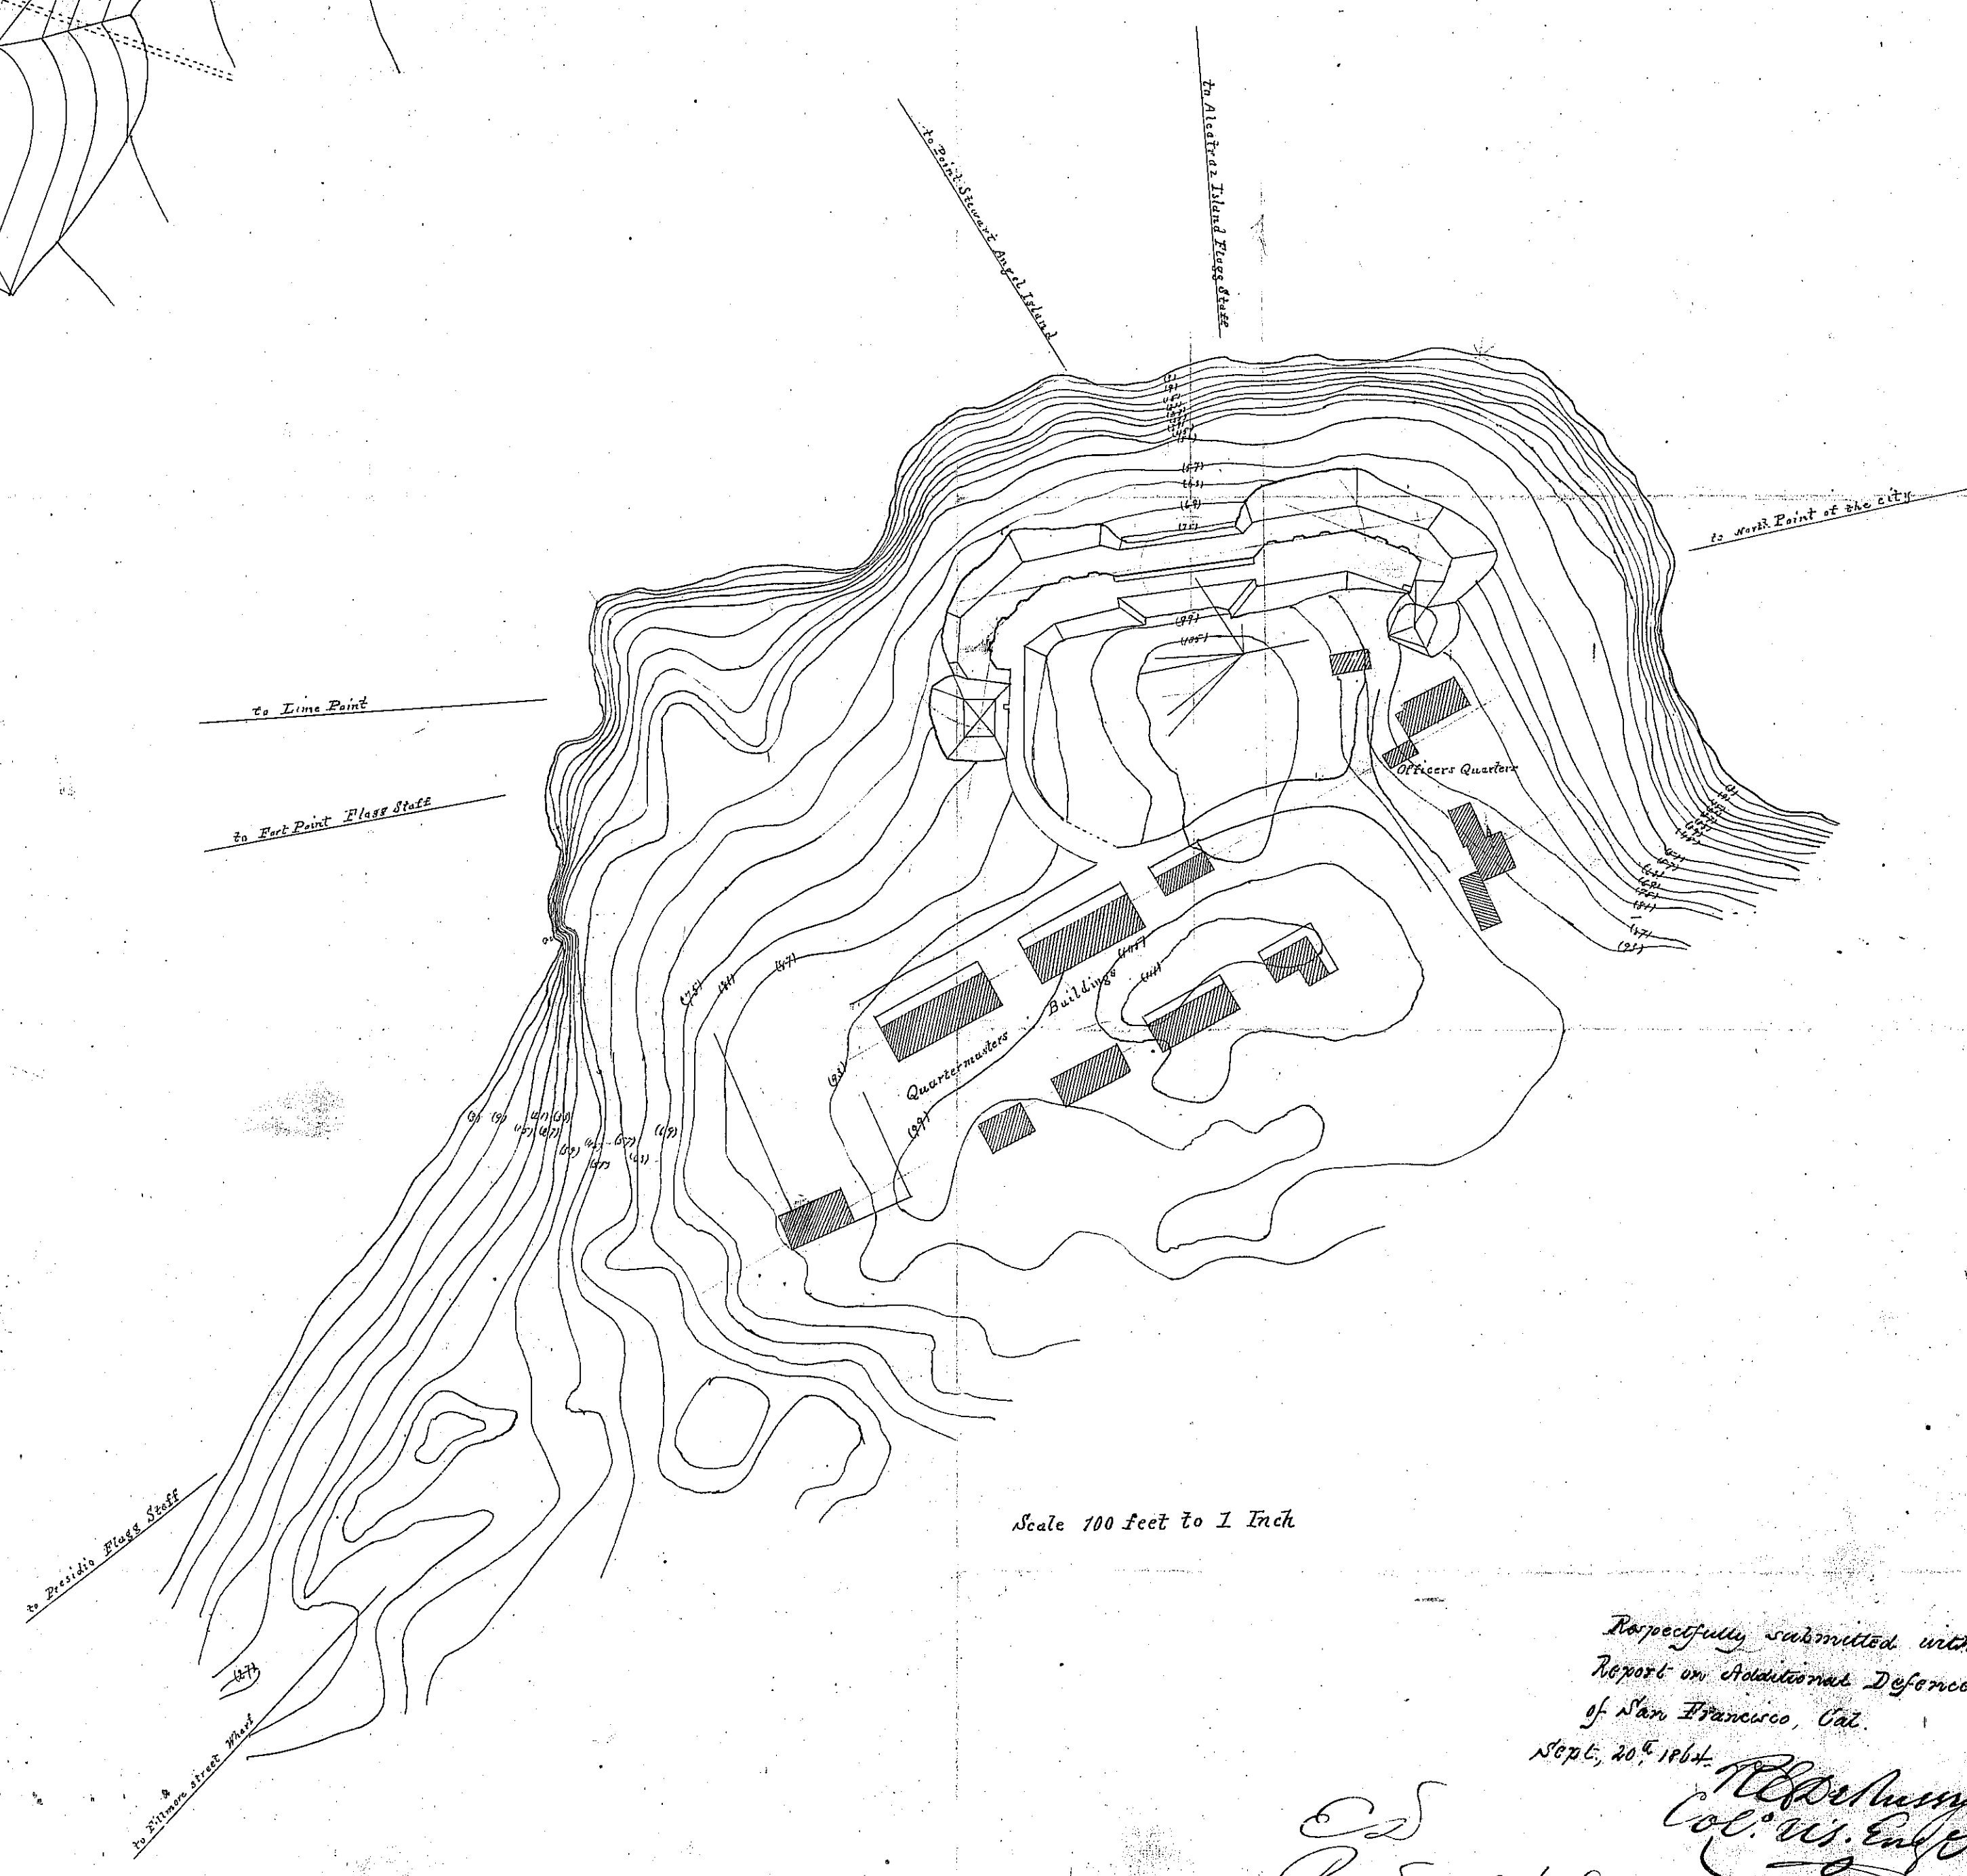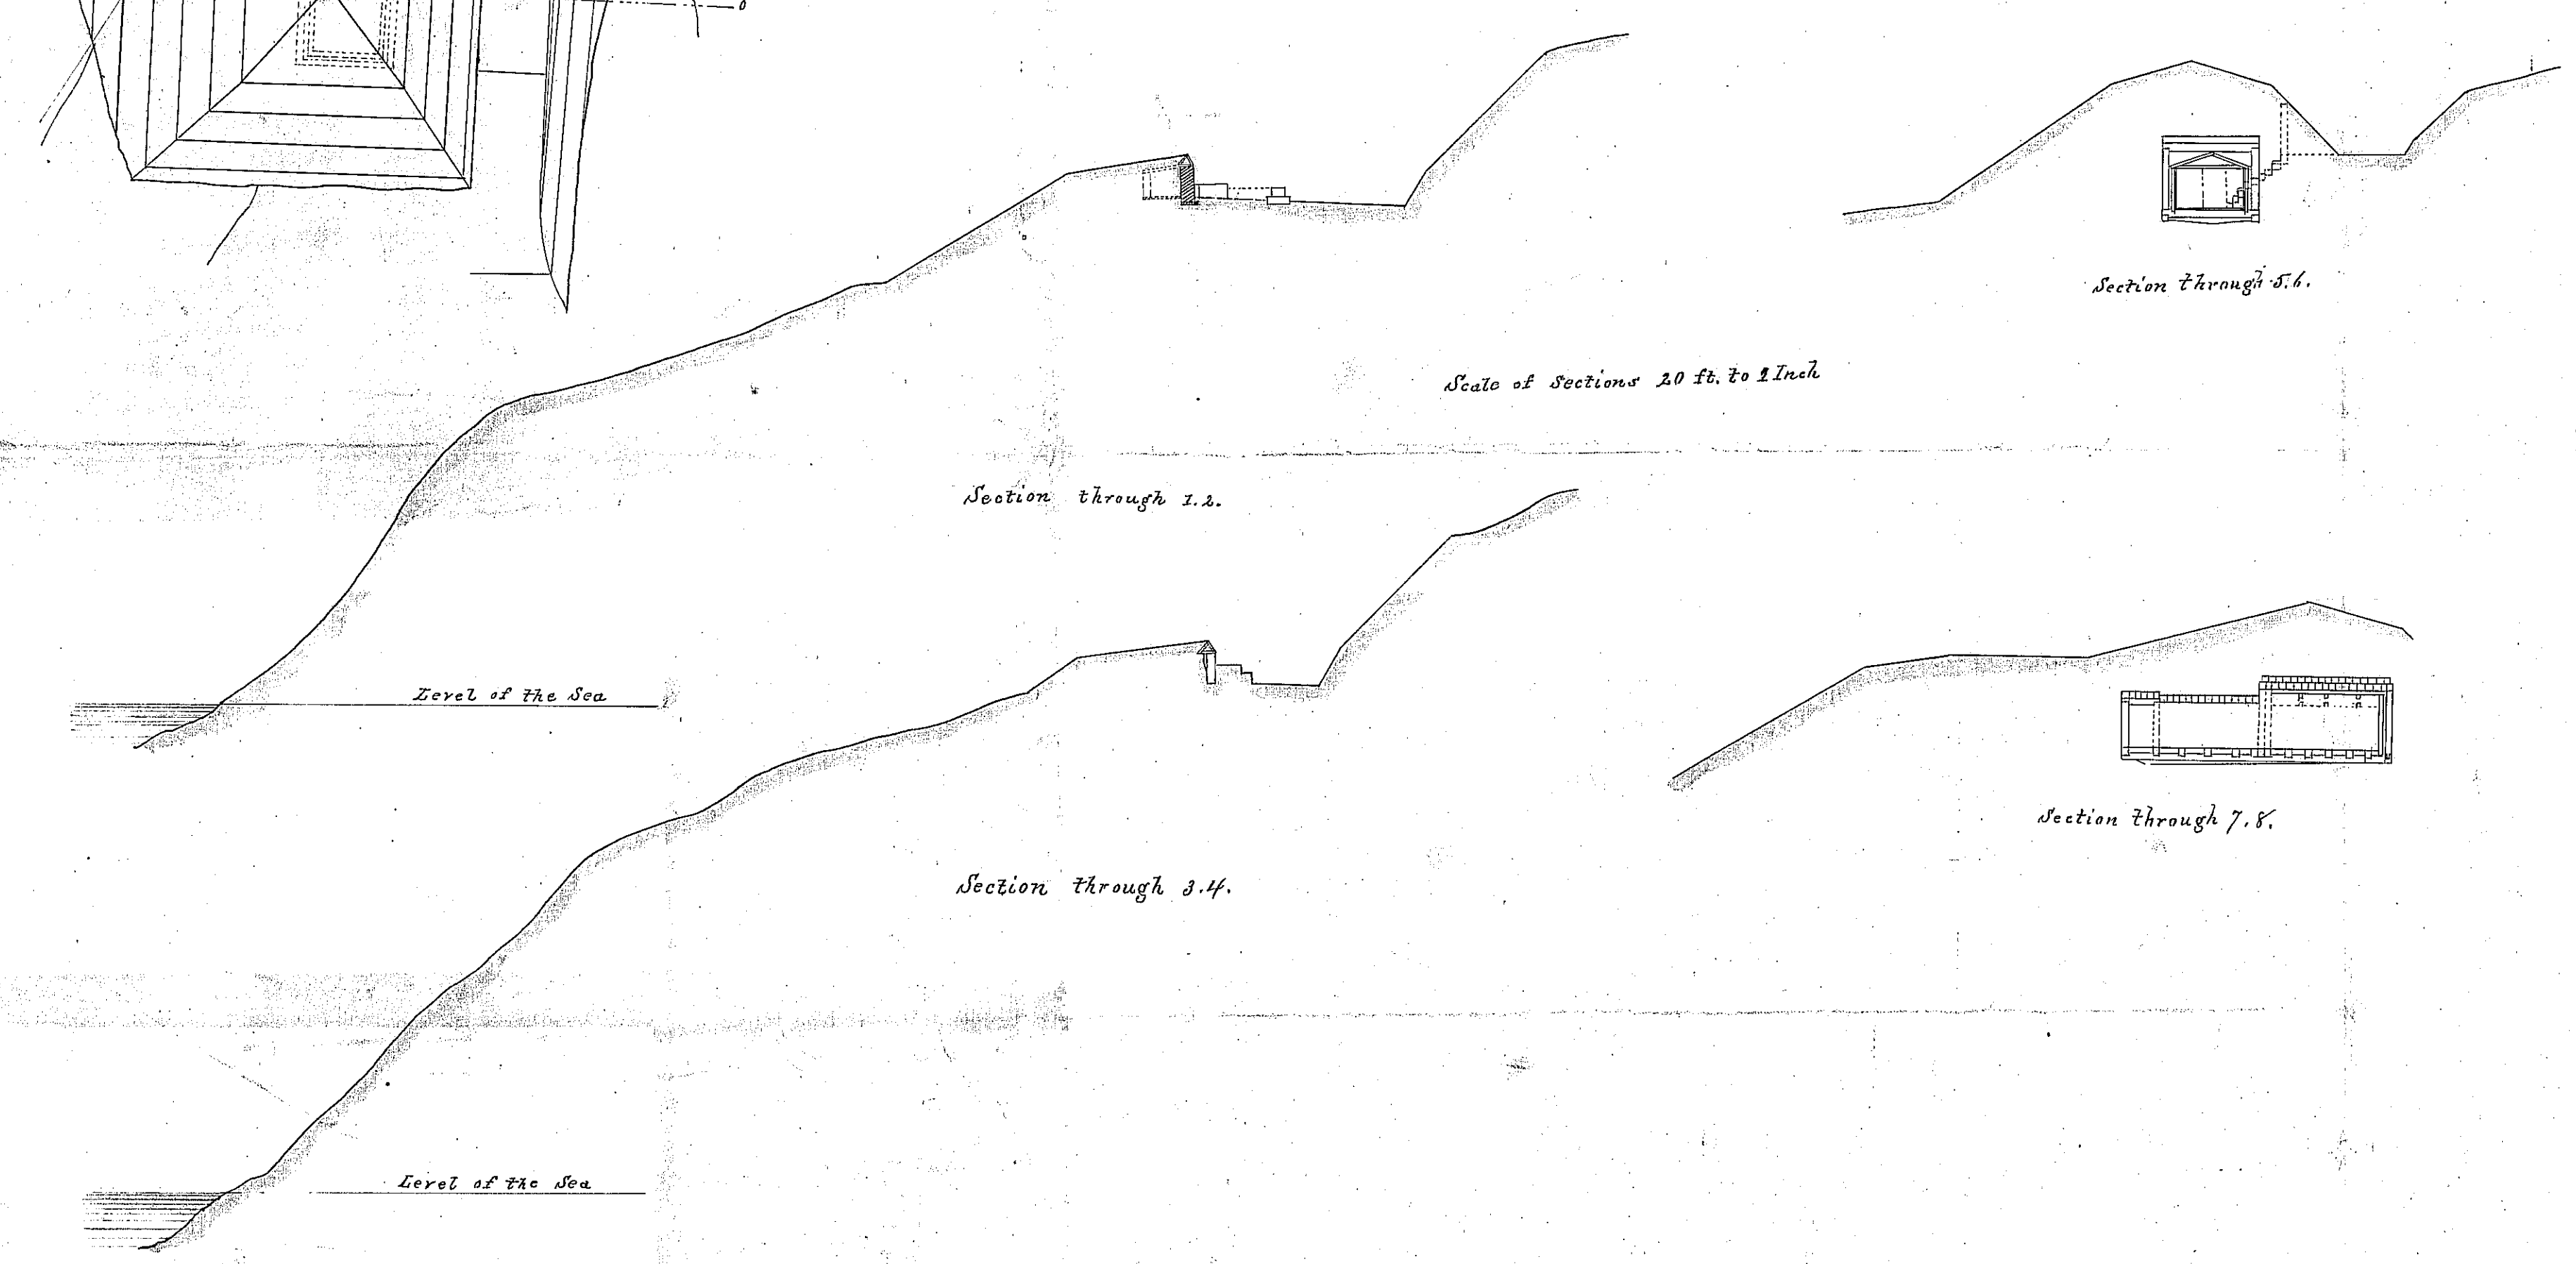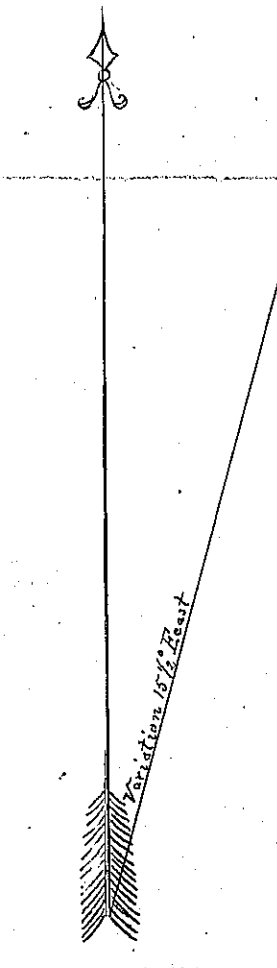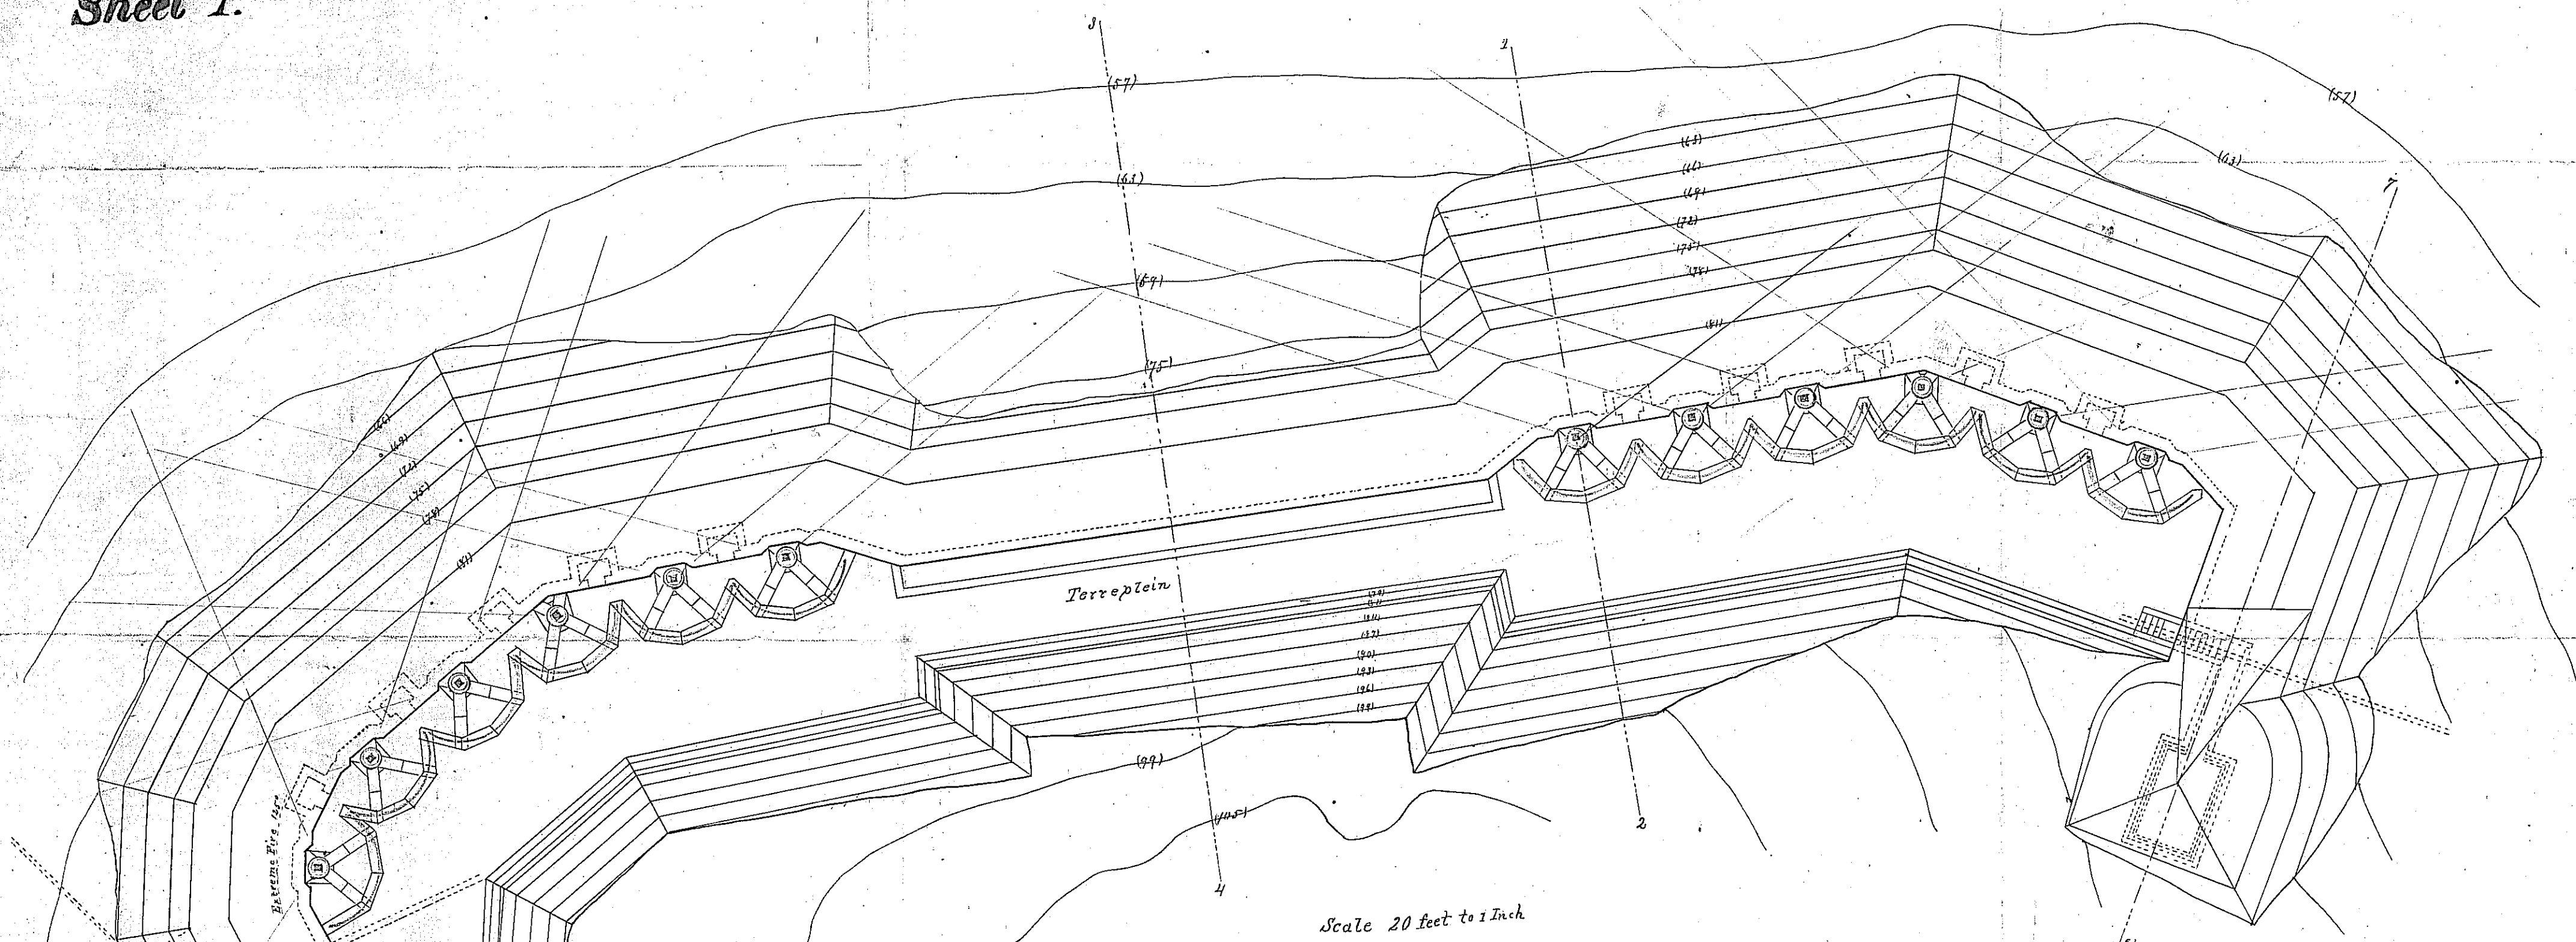

Respectfully submitted with
Report on Observations Defences
of San Francisco, Cal.

Sept. 30. 1864.

R. E. De Russy
Col. U.S. Army

E. S.
Recd 17 Oct. 1864
(26648)