
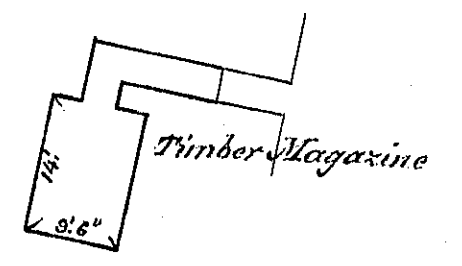


Drawn 96
Sheet 21
2.

WAR DEPARTMENT
ENGINEERING
OFFICE

1040
ENGINEERING

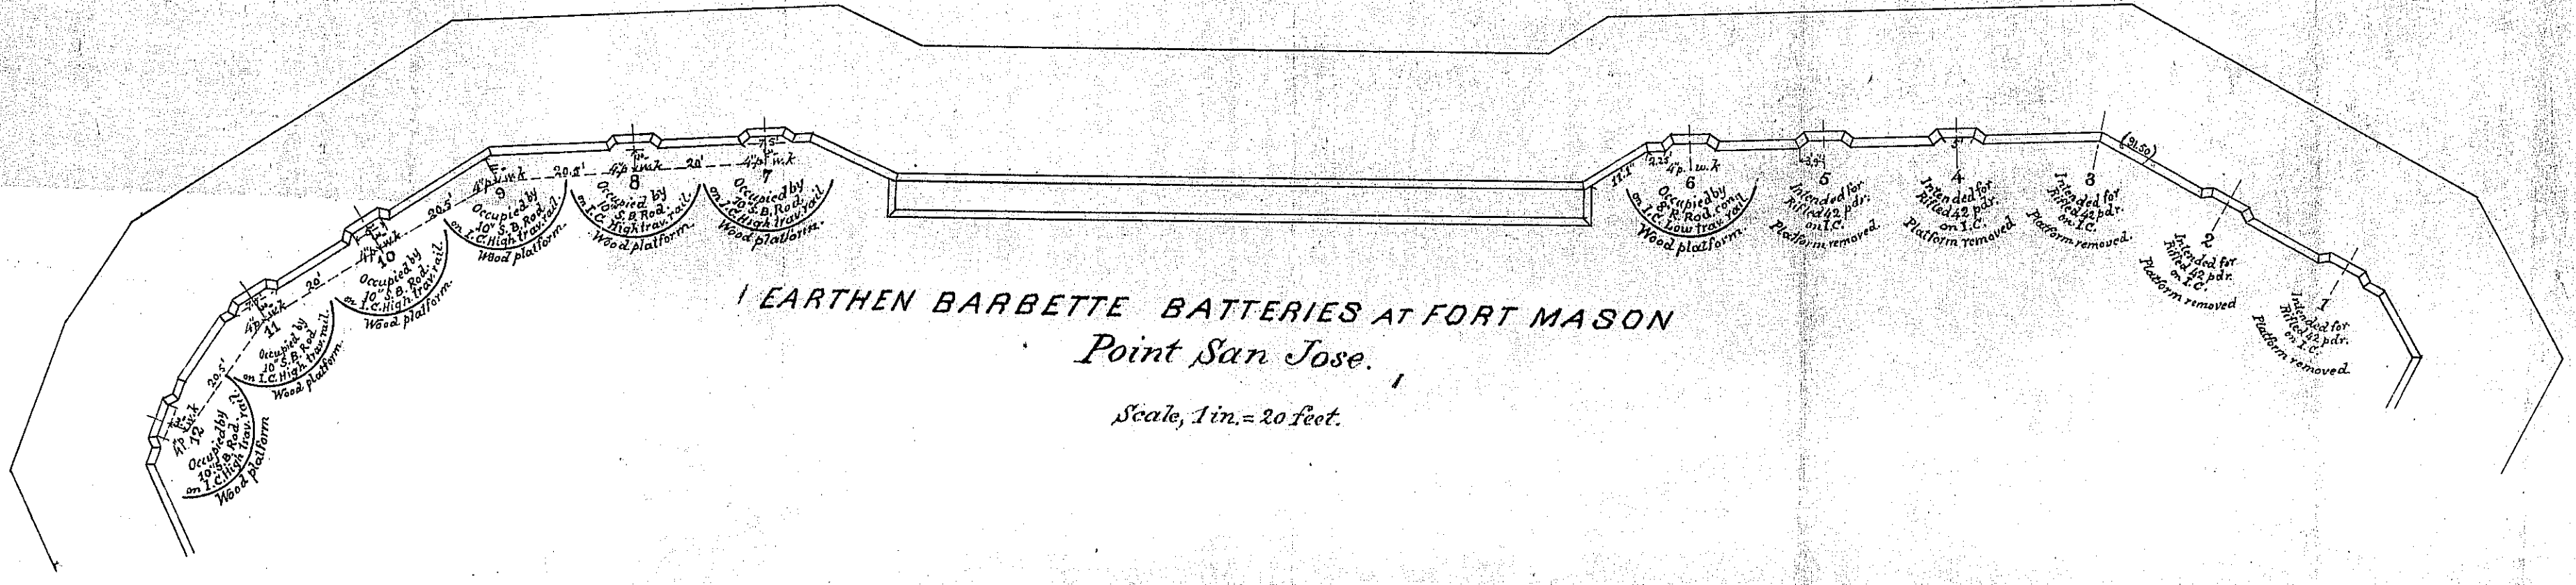

U. S. Engineer Office,
Pacific Division,
San Francisco, Cal.
APR 6 1896
Transmitted to the Chief of Engineers,
U. S. A., with report by *Chas. R. Butler*
Chas. R. Butler
Colonel of Engineers, U. S. A.

96-21-2