

Drawer 9.6
Sheet 2.6


MAP OF FORT MASON CALIFORNIA.

Surveyed and platted by a detachment of Engineer Troops under command of
Lieut. A.B. Barber, Corps of Engineers, under the direction of
Major Wm. W. Harts, Corps of Engineers, U.S.A.,
Chief Engineer Pacific Division in his report of April, 1907.

Transect work by Lt. A.B. Barber, Corps of Engineers.
Level work and Topography by Sergt. M. Fosner.
Contours by J.H. Stewart, 1st Battalion Engineers.
 H.L. Layton, Engineers.
Scale: 1"=100'. Contour Interval 5'. Datum plane of contours, Mean
High Water of San Francisco Bay. Mean High Water is 5' above
Mean Lower Low Water.


LEGEND.

- | | |
|--------------------------|---------------------------|
| 1. Magazine. | 8. Batt. QM. store house. |
| 2. Blacksmith shop. | 9. Fire house. |
| 3. Post QM. store house. | 10. Scale house. |
| 4. Latrines. | 11. Band stand. |
| 5. Shed. | 12. Mess hall. |
| 6. Ord. Store house. | 13. Boat house. |
| 7. Teamsters Qrs. | 14. Mining casemate. |

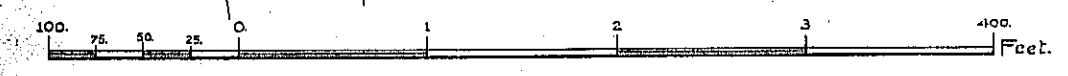

NOTE.

Street Corners submerged streets.	⊕
Frame building	▭
Masonry "	▩
Fences.	— — — —
Telegraph line.	TTTT

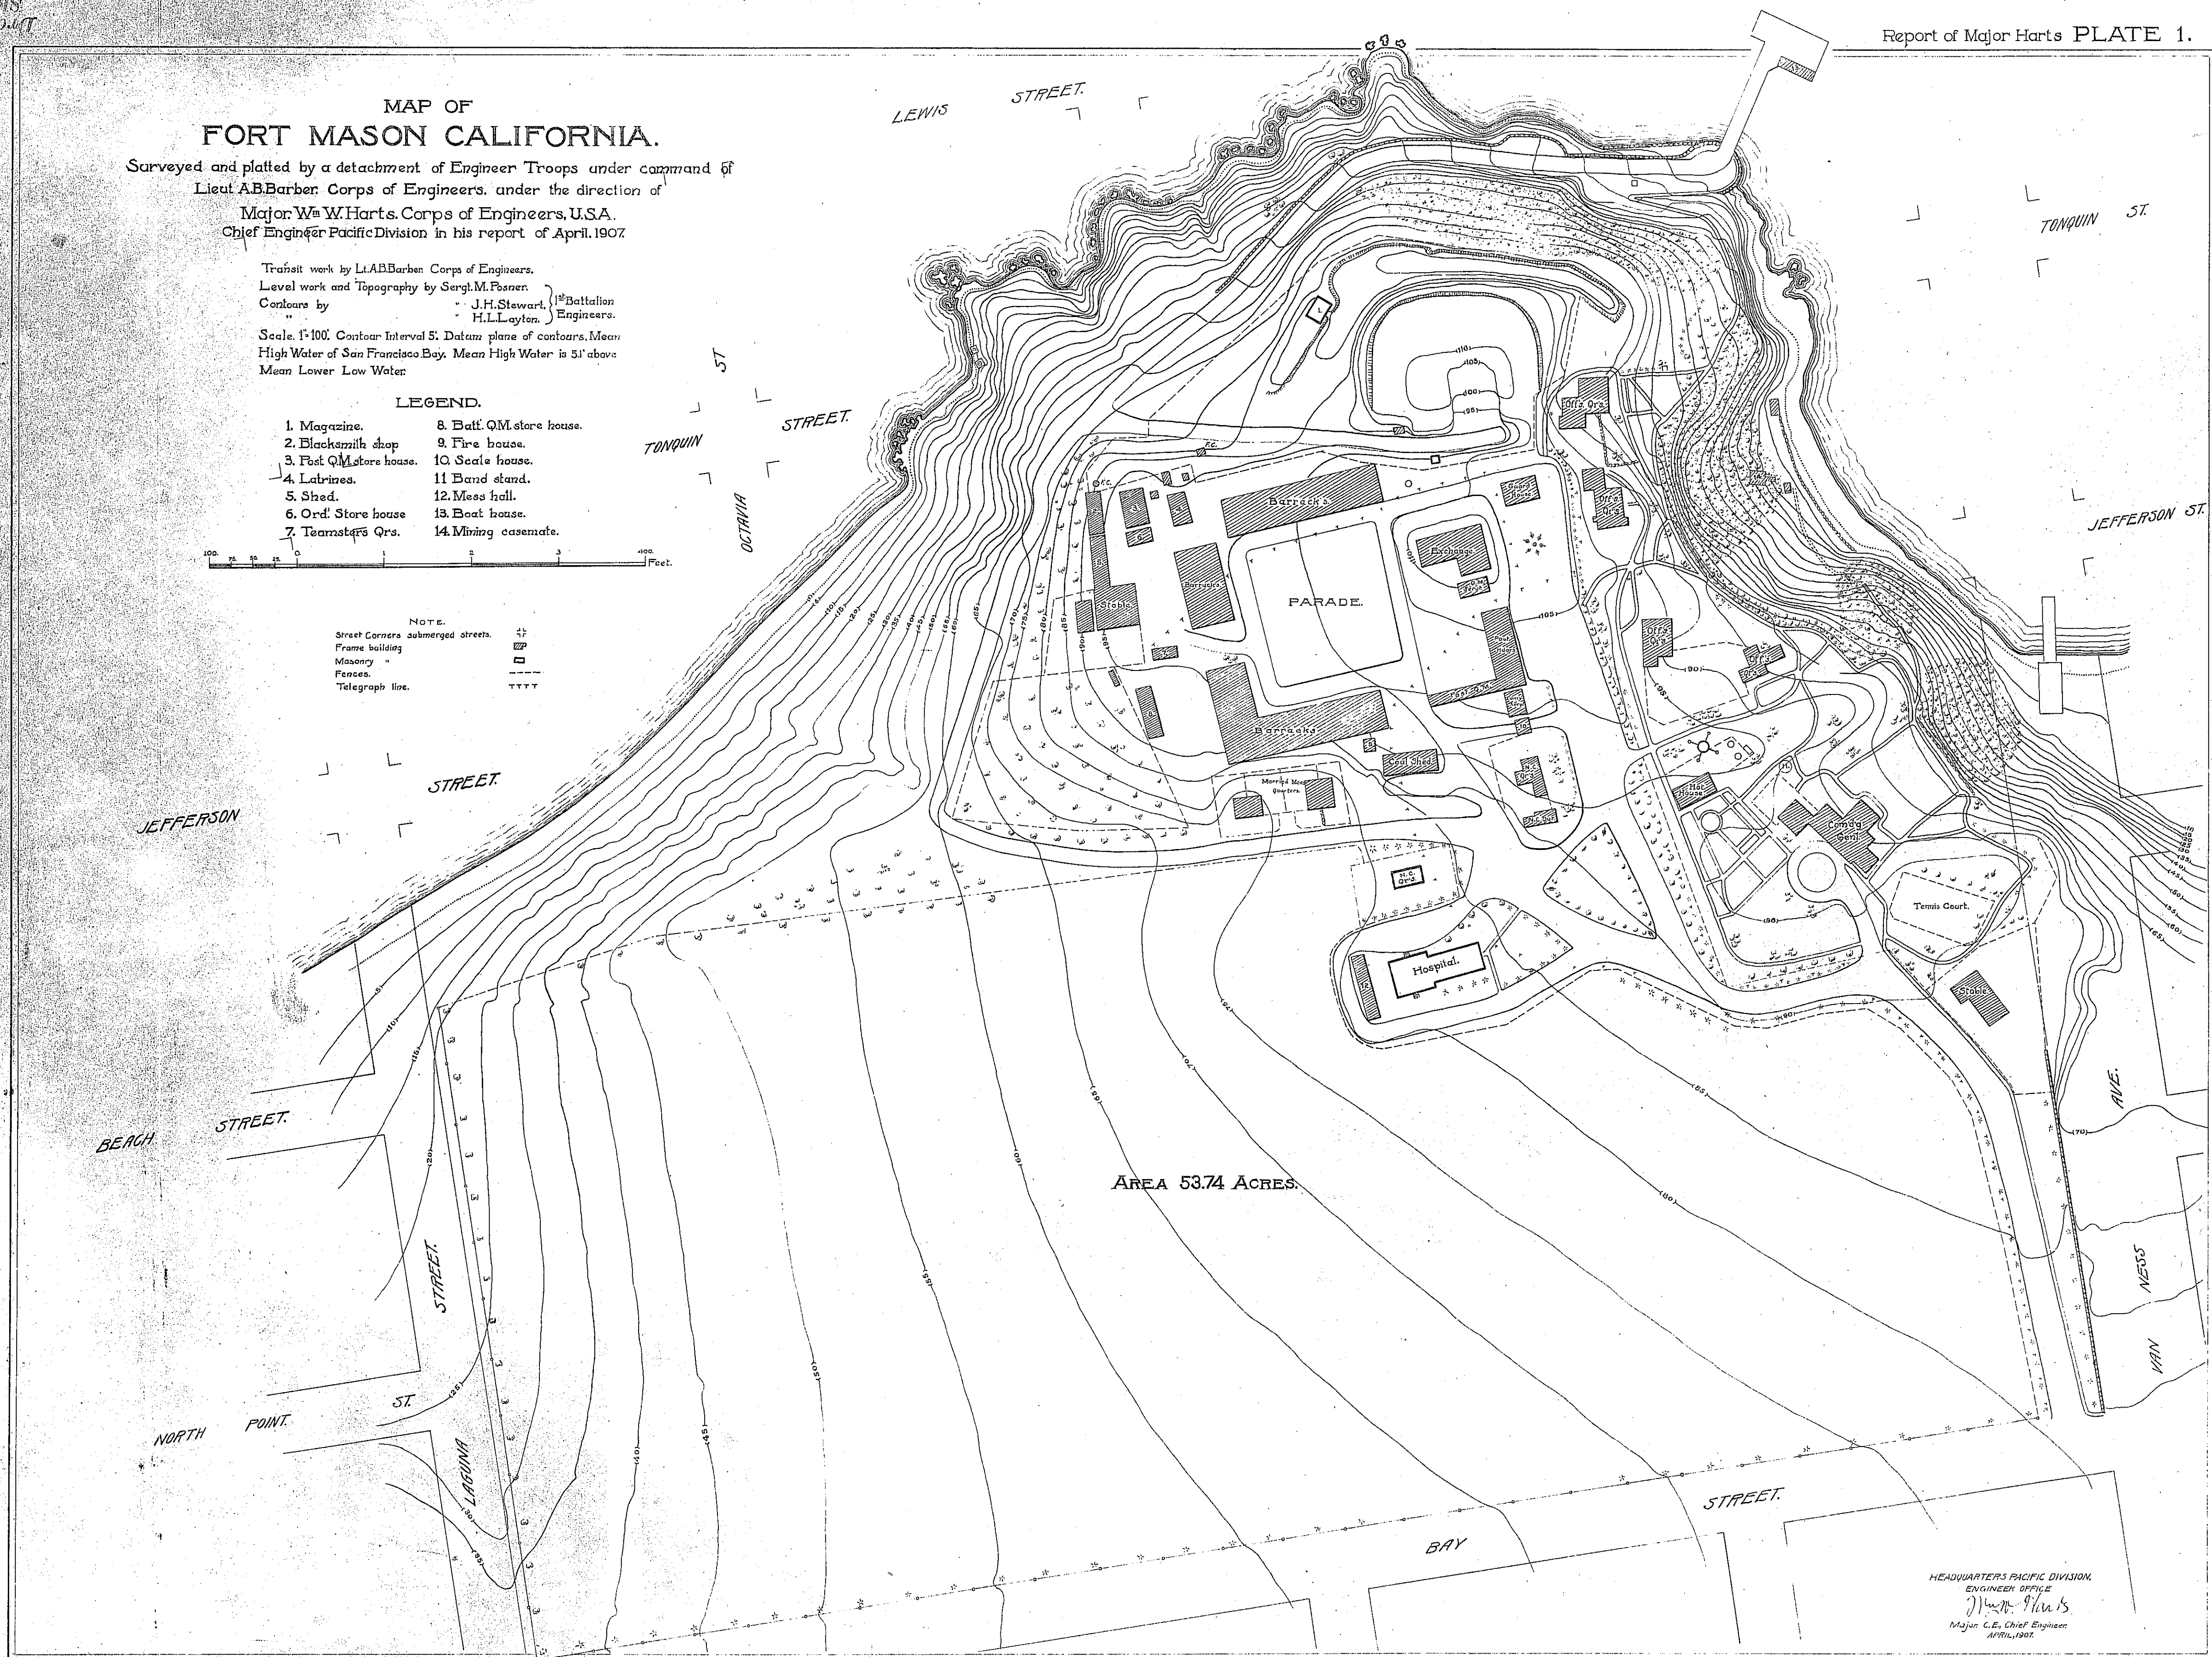

AREA 53.74 ACRES.

HEADQUARTERS PACIFIC DIVISION
ENGINEER OFFICE
Wm. W. Harts
Major, C.E., Chief Engineer
APRIL, 1907.

96-26-1