

FORT MASON, CALIFORNIA.


From a map surveyed and drawn under the direction of
Major Wm. Haris, Corps of Engineers, U.S.A.
April, 1907, and other official information.

LEGEND

| | |
|----------------------|-----------------------|
| Frame Buildings..... | Fire Hydrants..... |
| Brick..... | Yard..... |
| Iron..... | Gate Valves..... |
| Sewer Mains..... | Fences..... |
| Flush Tanks..... | Sidewalks..... |
| Man Holes..... | Crosswalks..... |
| Drains..... | Roadways..... |
| Catch Basins..... | Reservation Line..... |
| Water Mains..... | |

Scale in feet
0 50 100 150 200

NOTE:
Figures shown thus 23-5 indicate depth
of water at Transport Docks at mean low
tide, Dec. 16, 1913.

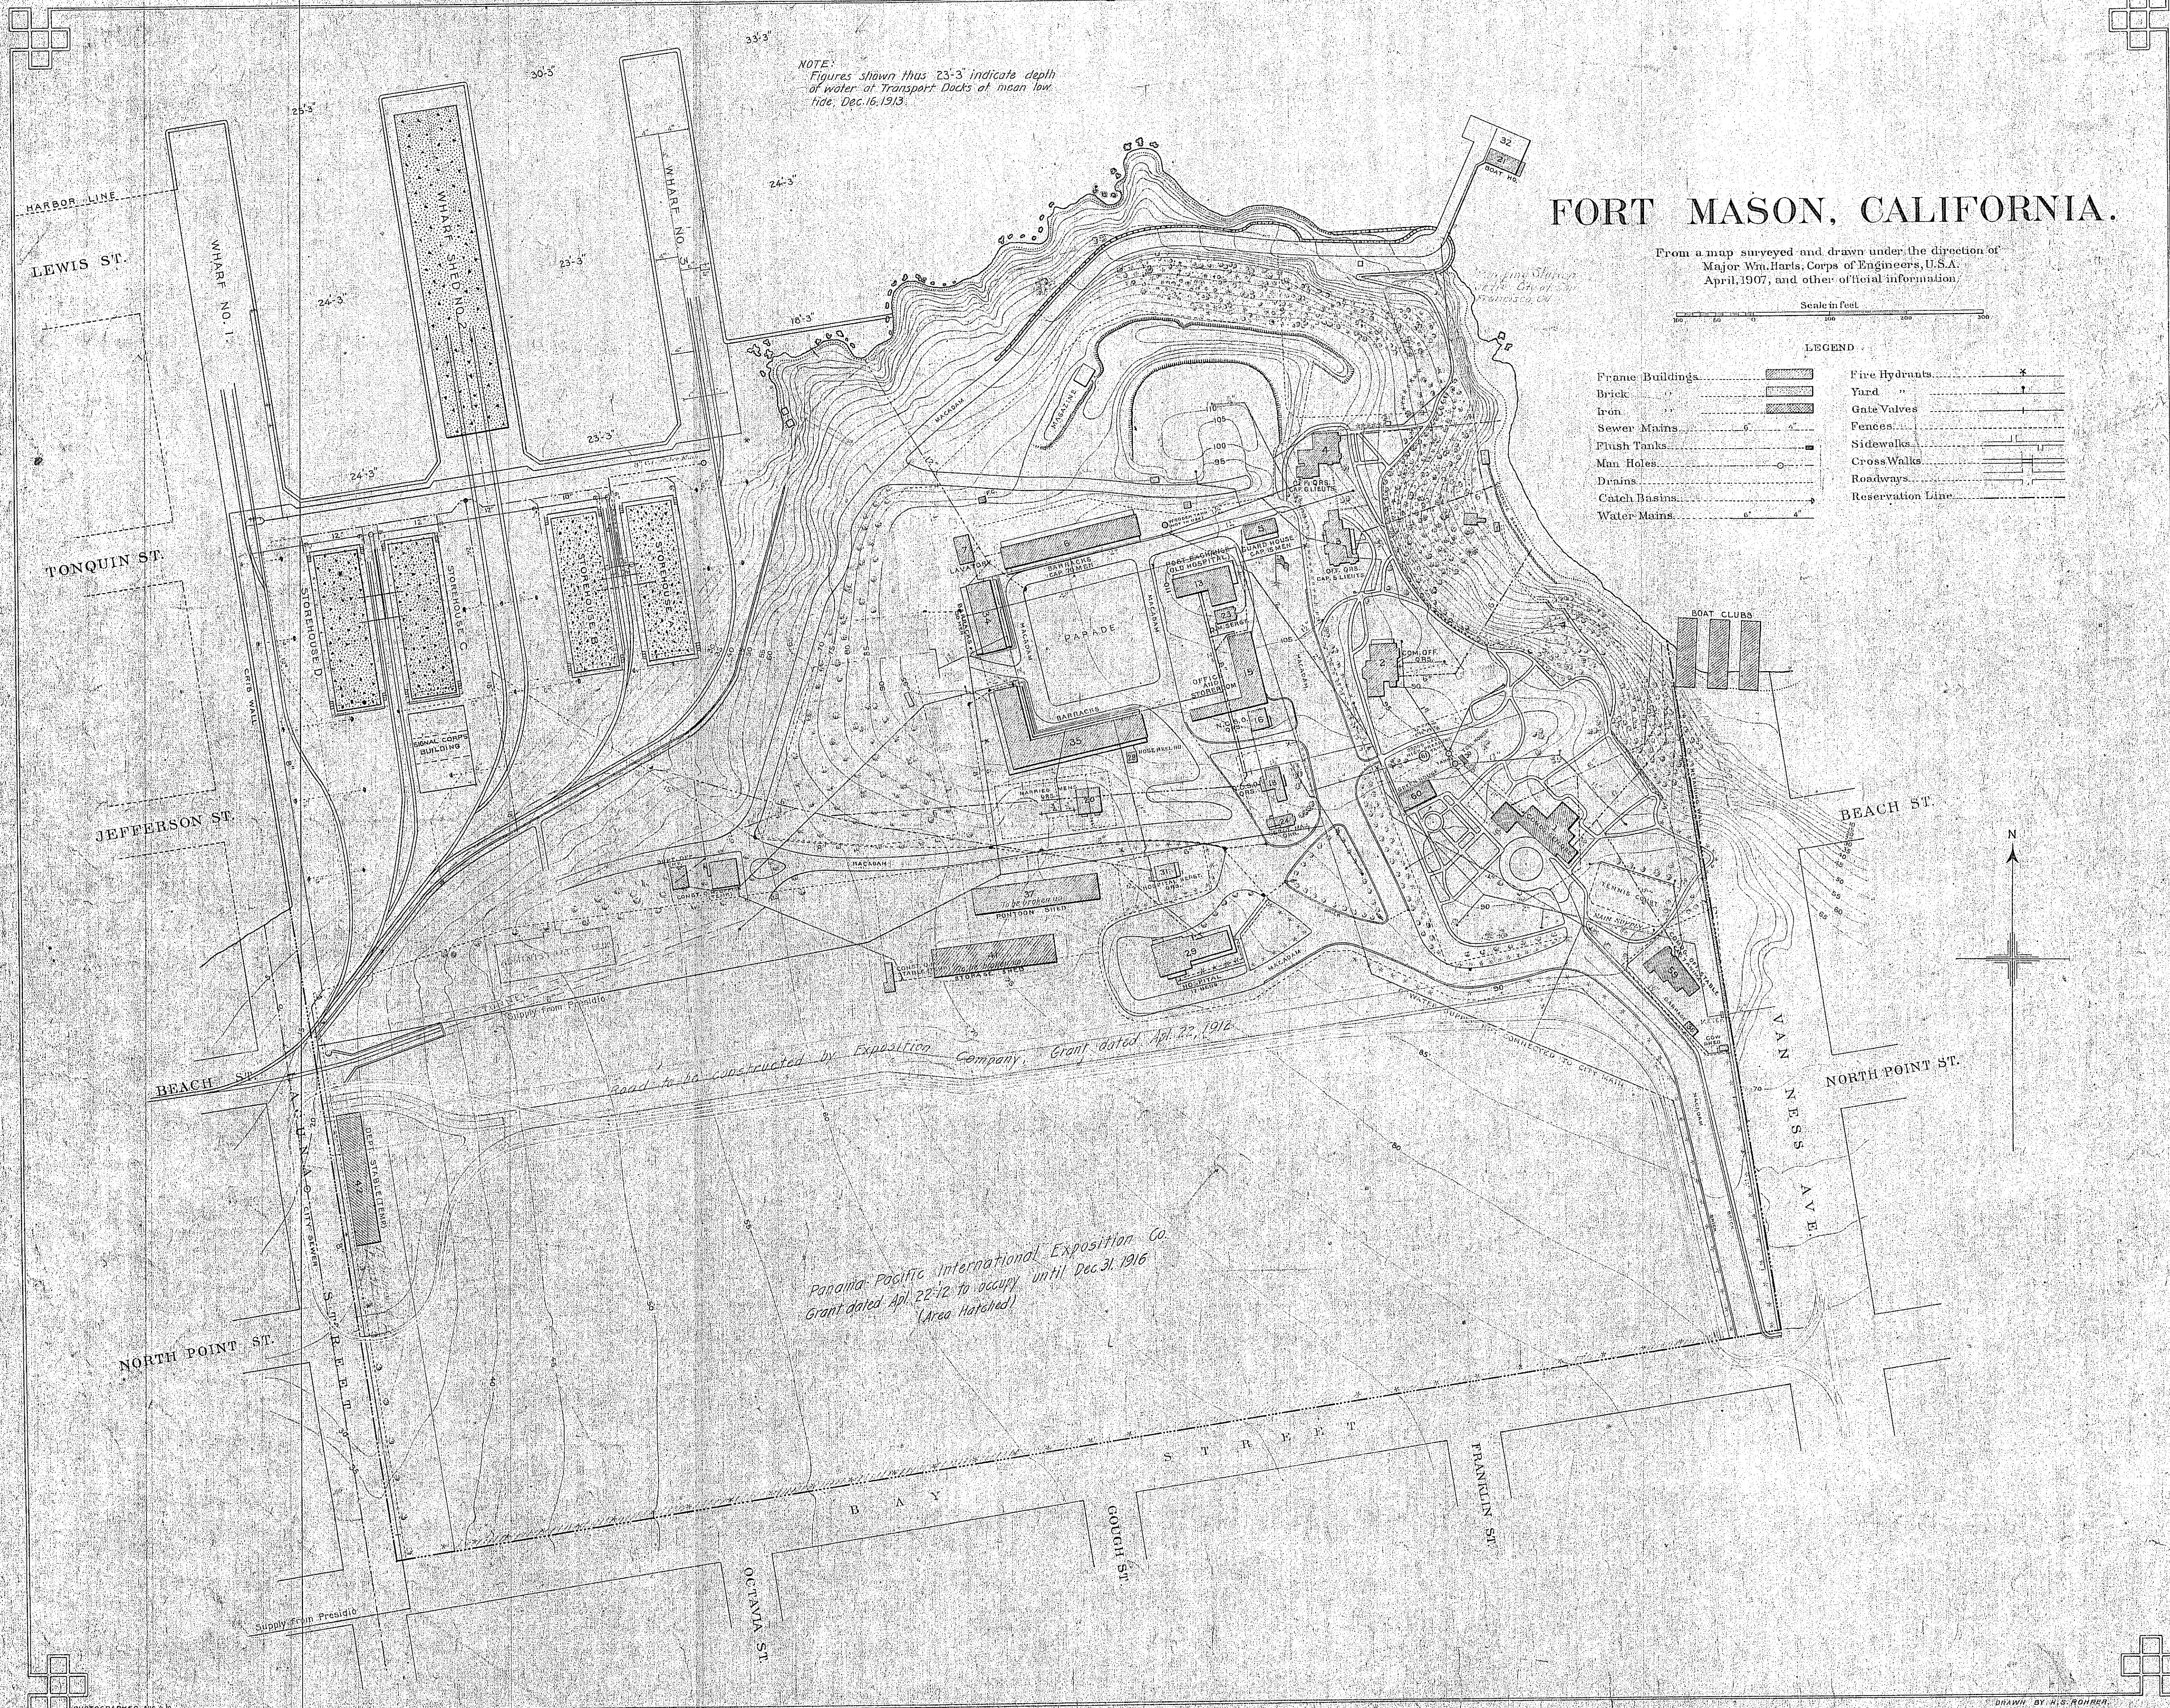

Road to be constructed by Exposition Company. Grant dated Apr. 22, 1912.

Parama-Pacific International Exposition Co.
Grant dated Apr. 22-12 to occupy until Dec. 31, 1916
(Area hatched)

PHOTOGRAPHIC SCALE
LARGE CORRECTIONS: JULY 11, 10; SEPT. 11, 11
SMALL CORRECTIONS: JAN. 10, 10; FEB. 15, 11; APR. 17, 11; OCT. 23, 12; NOV. 5, 12;
DEC. 3, 13; SEPT. 5, 13; DEC. 30, 13; JAN. 9, 14

Q.M.G.O. FEB. 1909.

DRAWN BY H.S. ROHRER.